

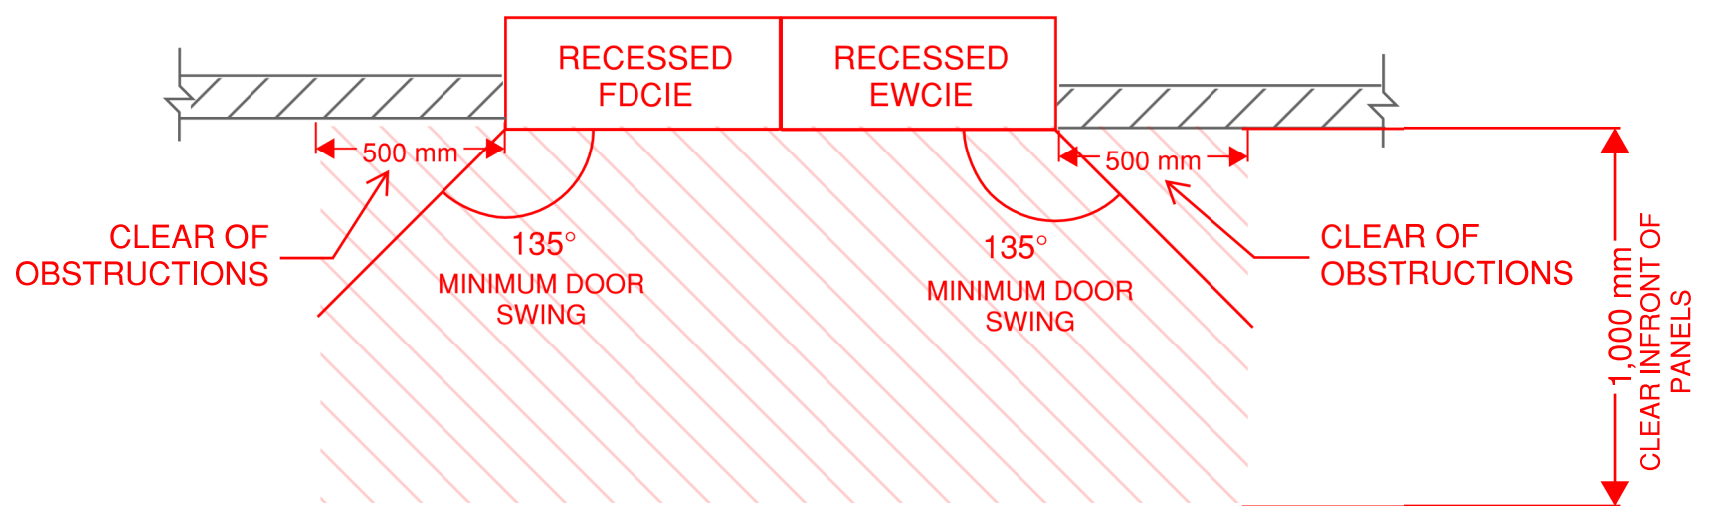
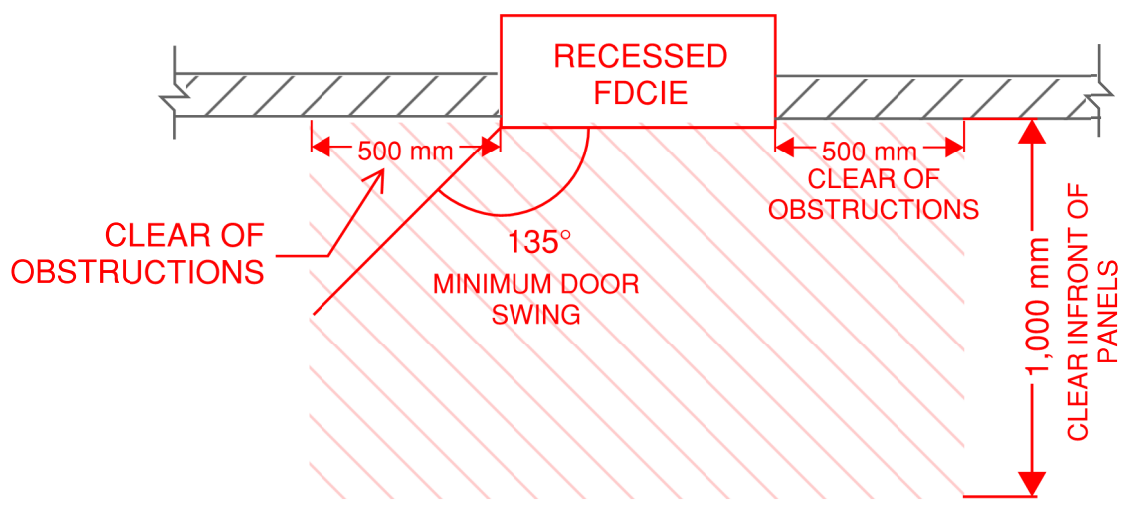


WALL MOUNTED OR FCR FDCIE & EWCIE CLEARANCES
SCALE 1:50 A3

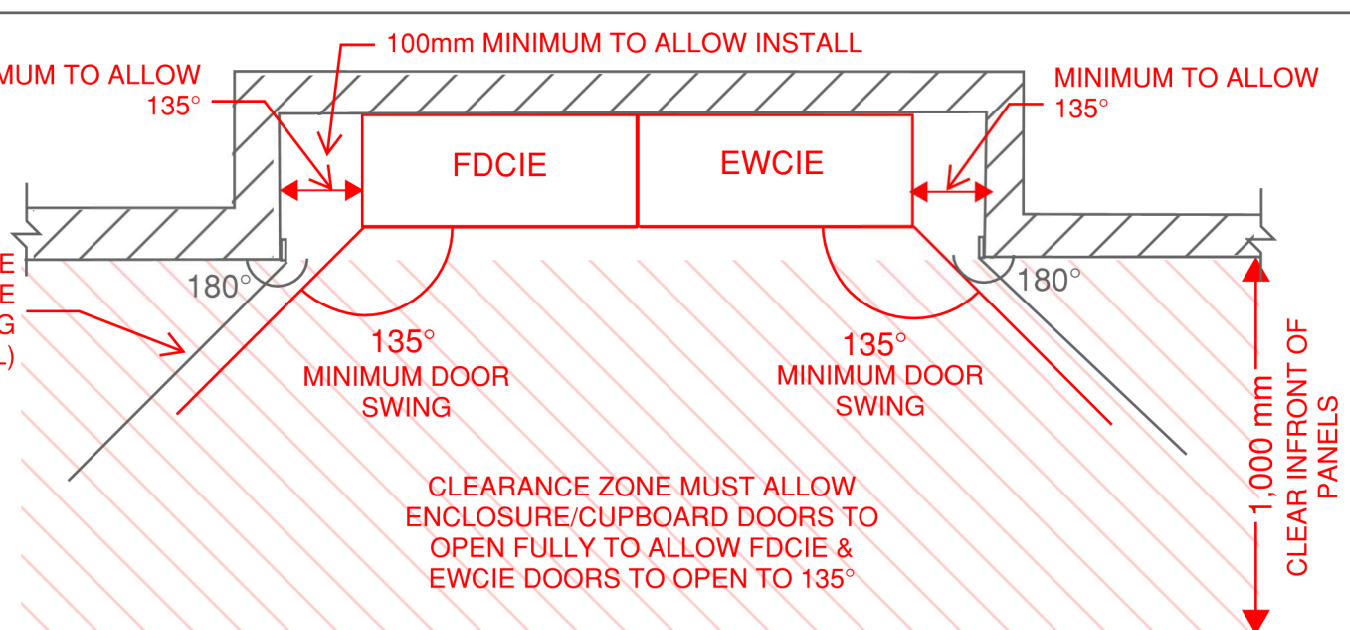

RECESSED FDCIE & EWCIE CLEARANCES
SCALE 1:50 A3

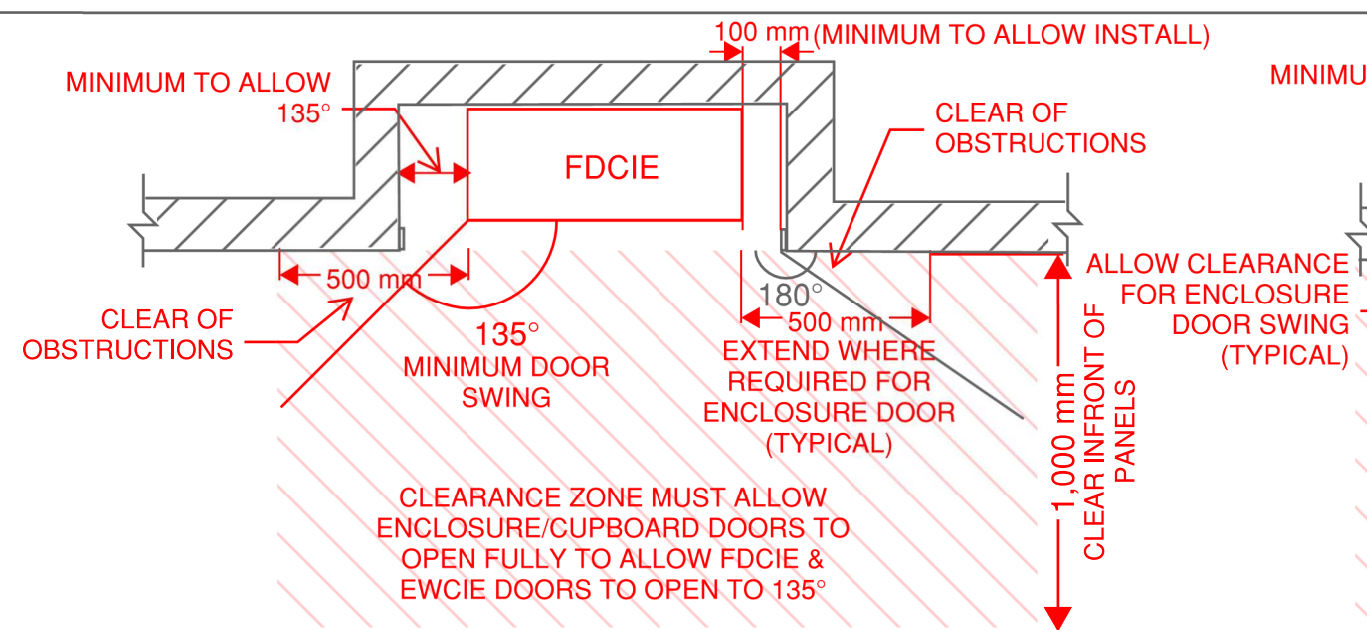

ENCLOSED/CUPBOARD FDCIE & EWCIE CLEARANCES
SCALE: 1:50 @ A3

NOTE: IF ENCLOSURE IS EXCESSIVELY DEEP AND REQUIRES ENTRY OR OPERATOR TO STAND WITHIN THE ENCLOSURE TO OPERATE PANEL 500mm WILL BE REQUIRED EITHER SIDE OF PANELS WITHIN THE ENCLOSURE

DFES FDCIE & EWCIE
 CLEARANCE REQUIREMENT
 SKETCH
 REV B
 FEBRUARY 2020

